


PEGGING PLAN FOR STANDS 1-165 WESTWOOD PARK TOWNSHIP OF GWELO SMALL HOLDING 34

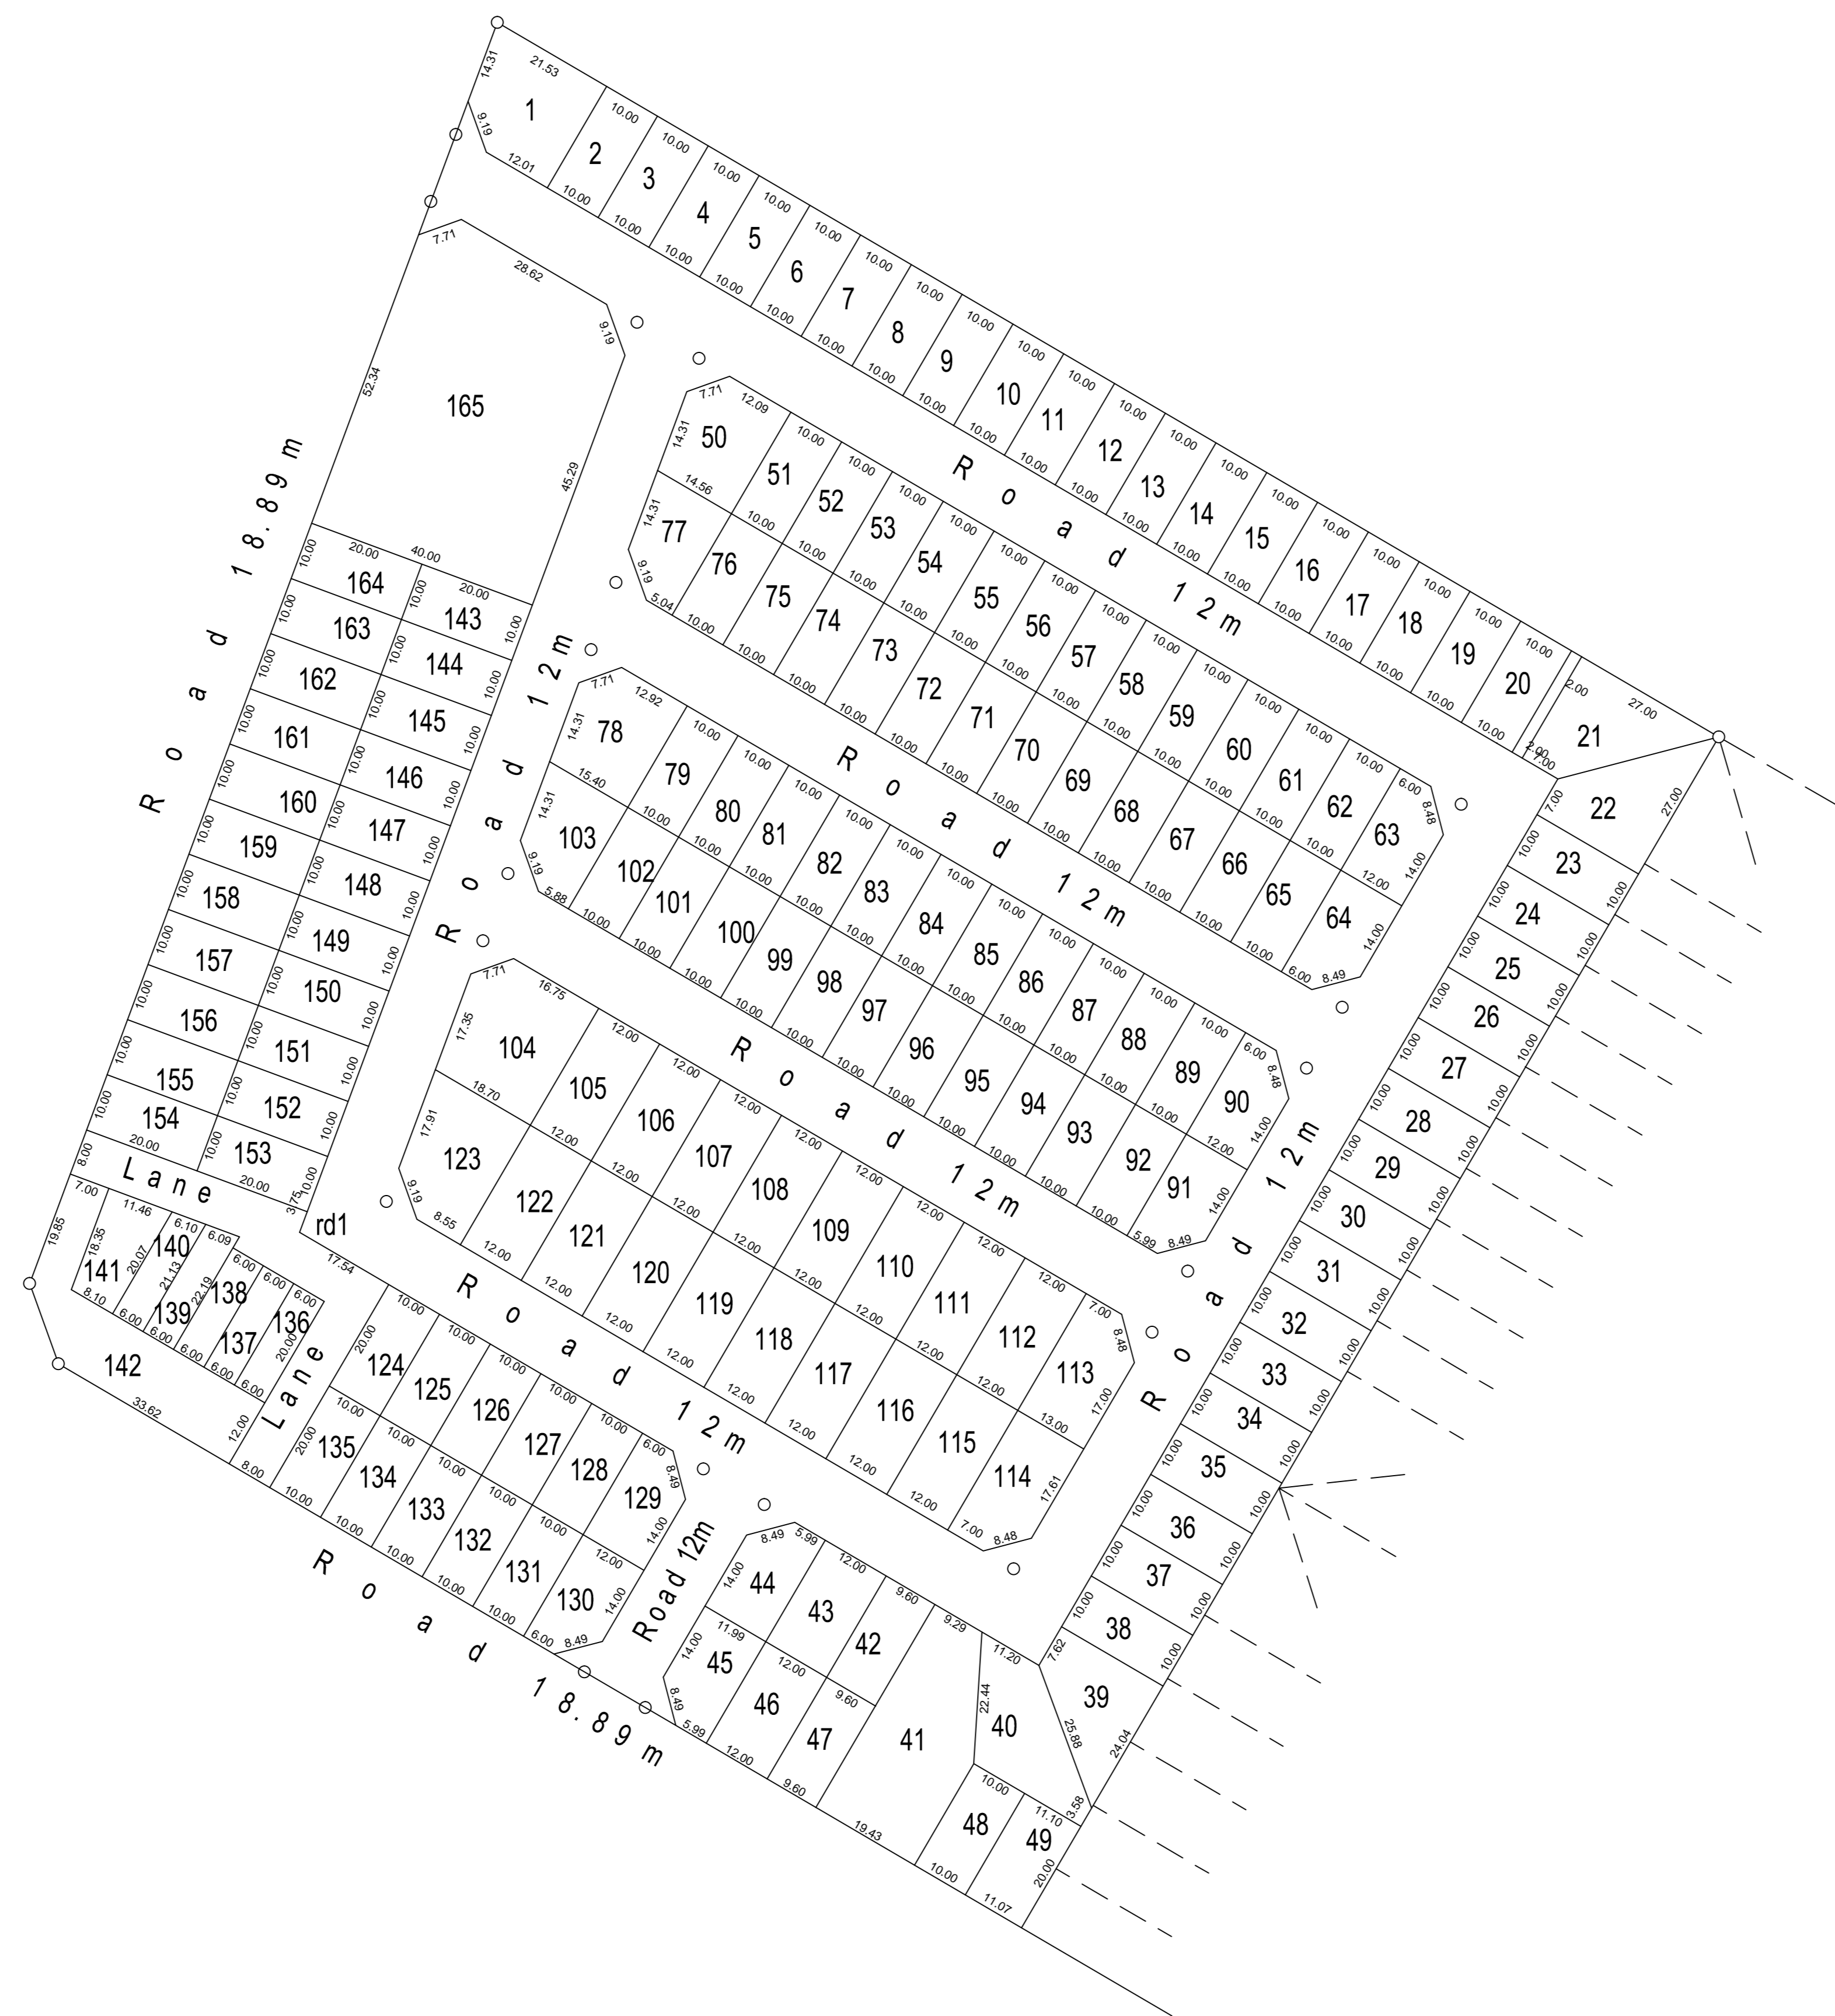

Stand	Area m ²			
1	378			
2	200			
3	200			
4	200			
5	200			
6	200			
7	200			
8	200			
9	200			
10	200			
11	200			
12	200			
13	200			
14	200			
15	200			
16	200			
17	200			
18	200			
19	200			
20	200			
21	340			
22	340			
23	200			
24	200			
25	200			
26	200			
27	200			
28	200			
29	200			
30	200			
31	200			
32	200			
33	200			
34	200			
35	200			
36	200			
37	200			
38	200			
39	312			
40	342			
41	680			
42	192			
43	240			
44	222			
45	222			
46	240			
47	192			
48	200			
49	221			
50	309			
51	200			
52	200			
53	200			
54	200			
55	200			
56	200			
57	200			
58	200			
59	200			
60	200			
61	200			
62	200			
63	222			
64	222			
65	200			
66	200			
67	200			
68	200			
69	200			
70	200			
71	200			
72	200			
73	200			
74	200			
75	200			
76	200			
77	200			
78	200			
79	200			
80	200			
81	200			
82	200			
83	200			
84	200			
85	200			
86	200			
87	200			
88	200			
89	200			
90	200			
91	222			
92	200			
93	200			
94	200			
95	200			
96	200			
97	200			
98	200			
99	200			
100	200			
101	200			
102	200			
103	200			
104	459			
105	276			
106	276			
107	276			
108	276			
109	276			
110	276			
111	276			
112	276			
113	281			
114	289			
115	283			
116	283			
117	283			
118	283			
119	283			
120	283			
121	283			
122	283			
123	375			
124	200			
125	200			
126	200			
127	200			
128	200			
129	200			
130	200			
131	200			
132	200			
133	200			
134	200			
135	200			
136	120			
137	120			
138	120			
139	120			
140	124			
141	186			
142	610			
143	200			
144	200			
145	200			
146	200			
147	200			
148	200			
149	200			
150	200			
151	200			
152	200			
153	200			
154	200			
155	200			
156	200			
157	200			
158	200			
159	200			
160	200			
161	200			
162	200			
163	200			
164	200			
165	2157			